


CROSS-SECTION VIEW
 U.S. PATENT NO.
 8,501,016

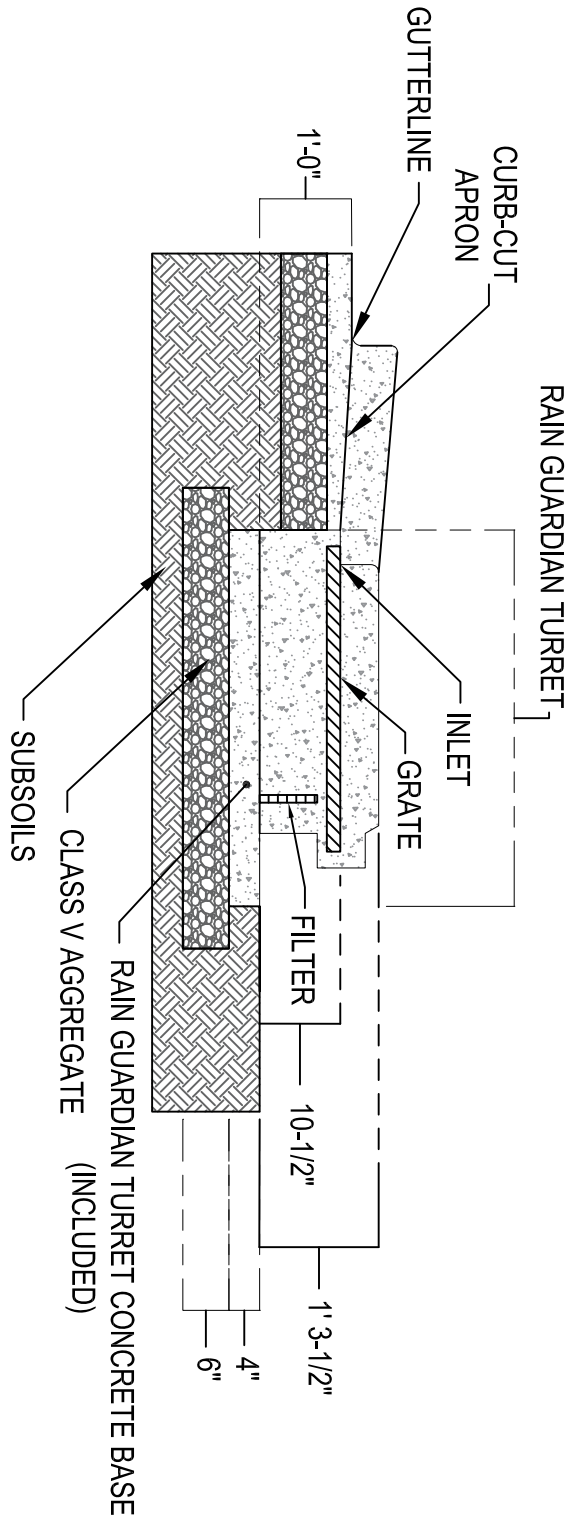

SPECIFICATIONS:

1. STEEL REINFORCED, COLD JOINT SECURED MONOLITHIC CONCRETE STRUCTURE (1,030 LBS).
2. CONCRETE SHALL HAVE A MINIMUM COMPRESSIVE STRENGTH OF 4,000 PSI AT 28 DAYS. CONCRETE AIR ENTRAINED (4 PERCENT TO 8 PERCENT BY VOLUME).
3. MANUFACTURED AND DESIGNED TO ASTM C858.
4. THREE-POINT PICK USING RECESSED LIFTING POCKETS WITH A STANDARD HOOK.
5. SOIL UNDER BASE TO BE COMPACTED TO 95 PERCENT STANDARD PROCTOR.
6. TWO-PIECE LIGHT-DUTY GALVANIZED GRATE (34.5 LBS/PIECE) FOR 541 LB CONCENTRATED LOAD OR 309 LBS/SQFT UNIFORM LOAD.
7. TWO-PIECE HEAVY-DUTY GALVANIZED GRATE (77.5 LBS/PIECE) FOR 2,456 LB CONCENTRATED LOAD OR 1,404 LBS/SQFT UNIFORM LOAD.
8. USE EXPANSION JOINT MATERIAL BETWEEN TURRET AND BIORETENTION INLET.

RAIN GUARDIAN - TURRET - TYPICAL DETAIL - SECTION VIEW



FOR MORE INFORMATION CONTACT ACF ENVIRONMENTAL
 WWW.ACFENVIRONMENTAL.COM
 800.448.3636

